



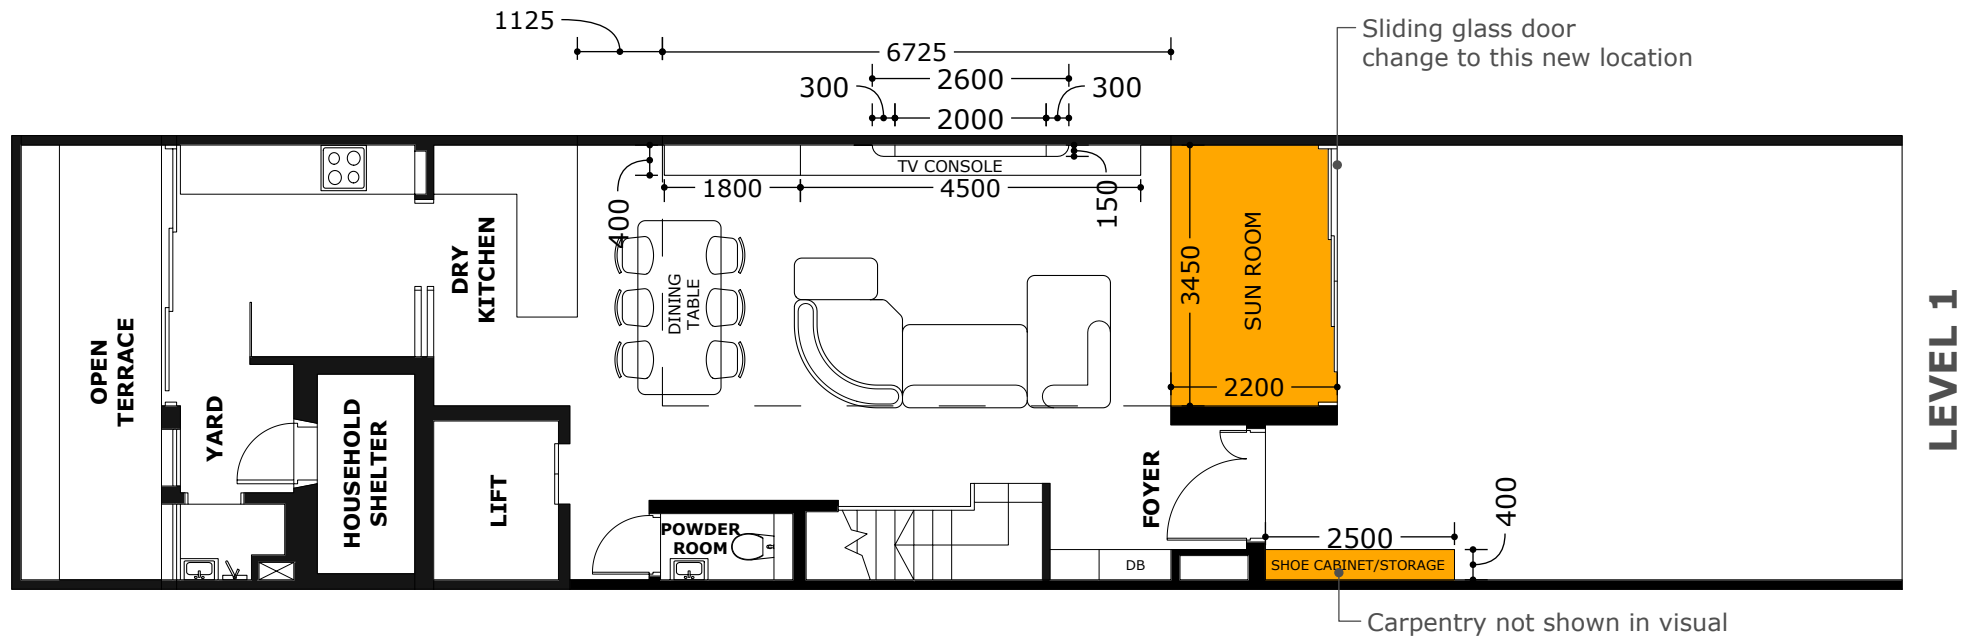


Scale: 1:100 on A4

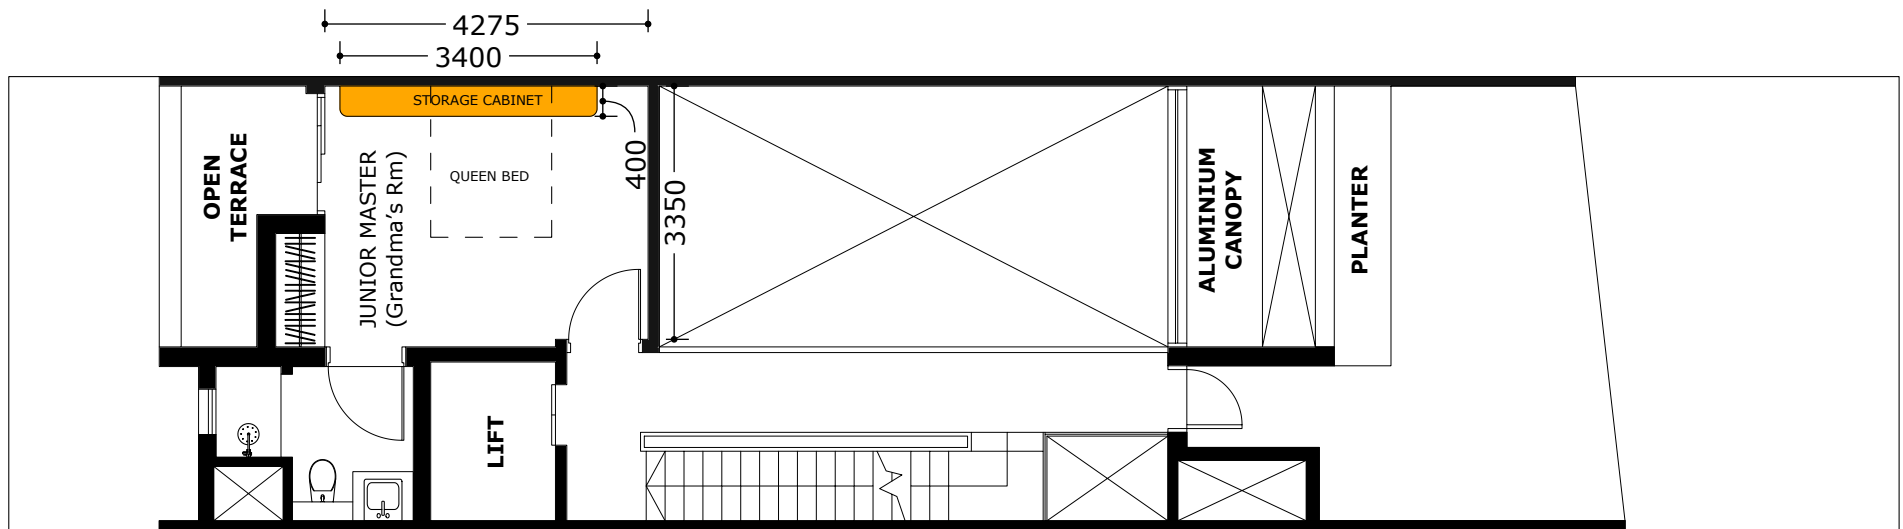


LEVEL 1M

Scale: 1:100 on A4

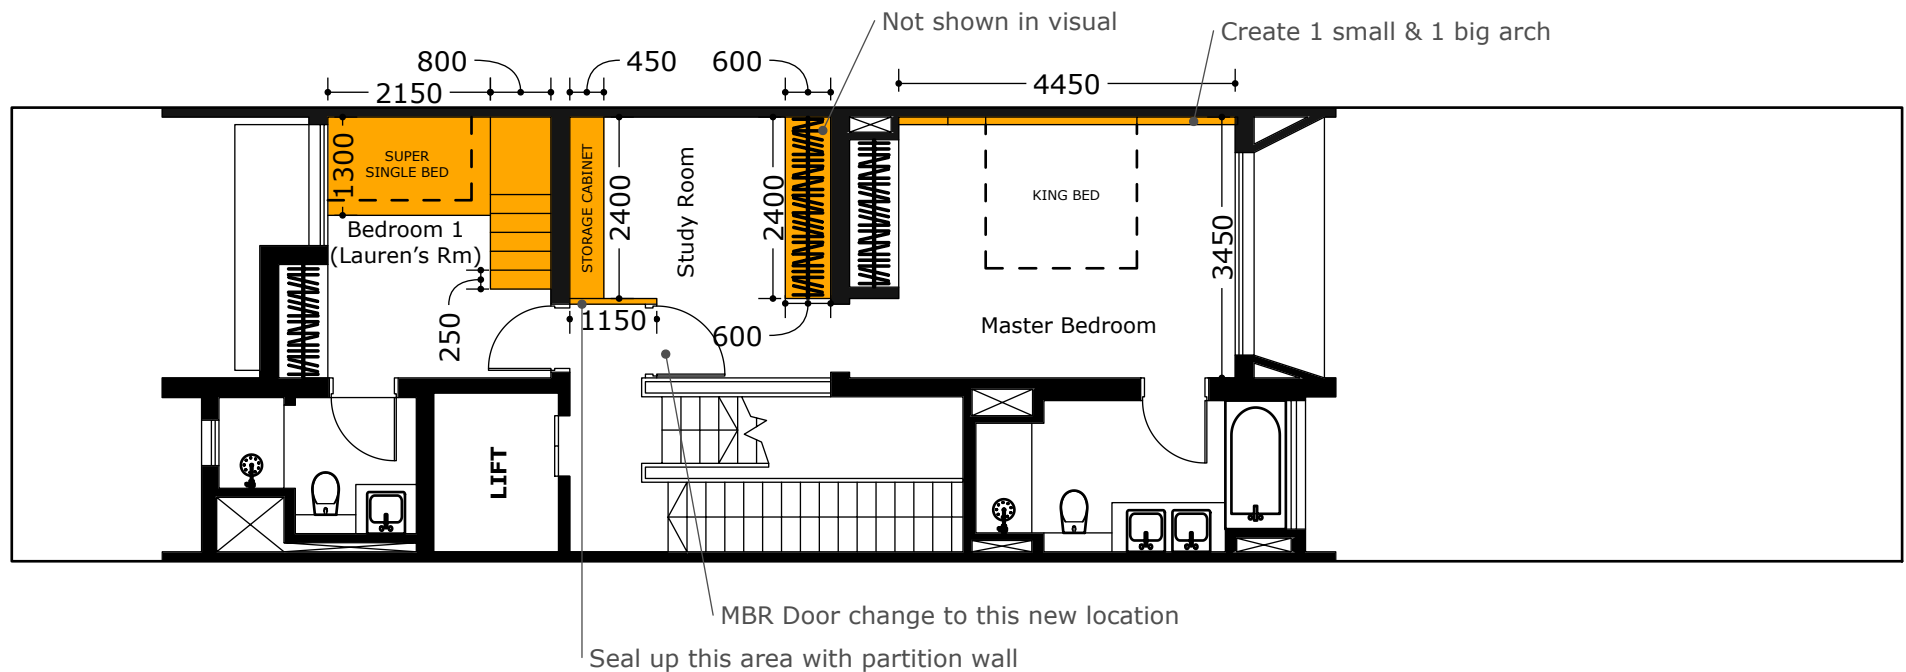


LEVEL 2

Scale: 1:100 on A4

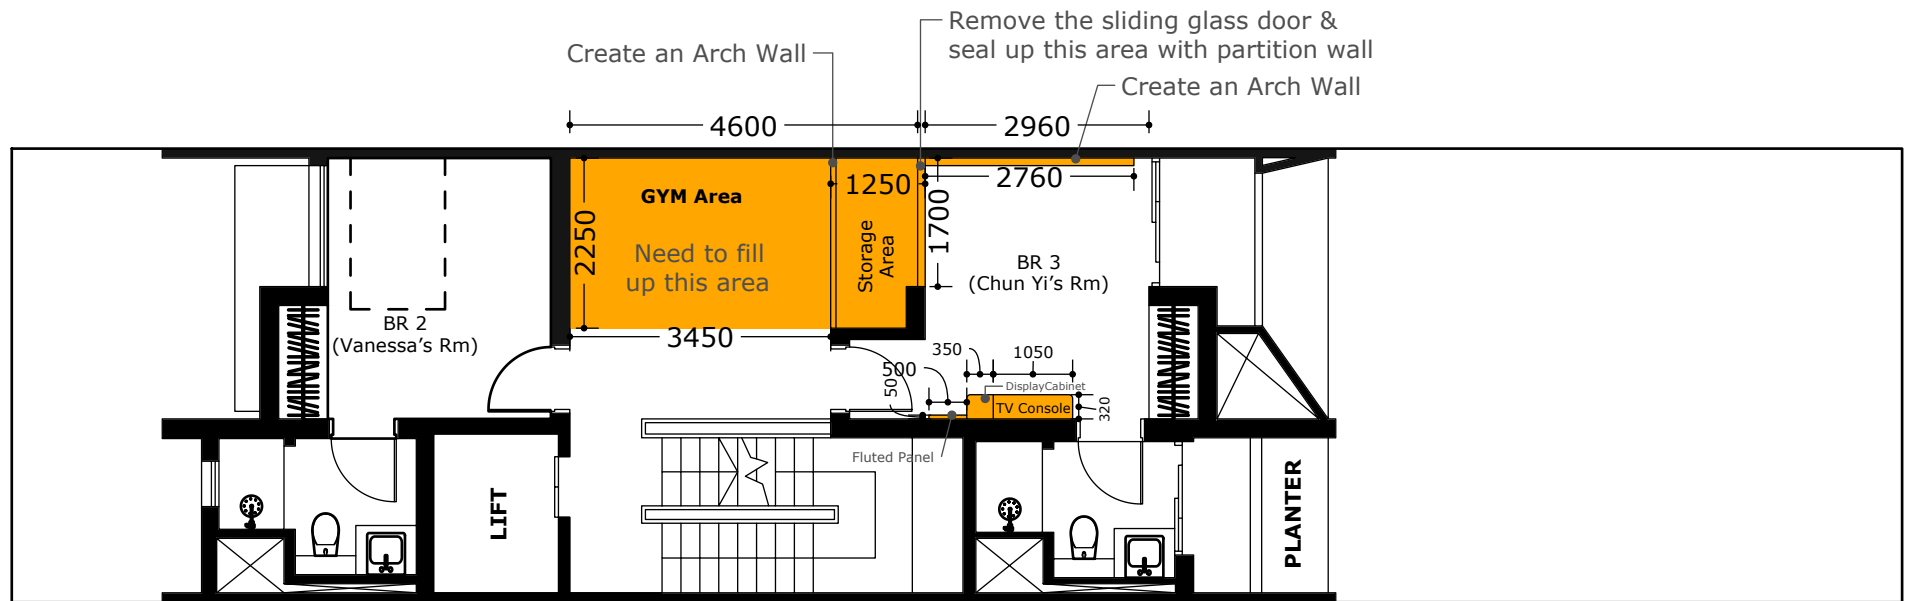

Scale: 1:100 on A4

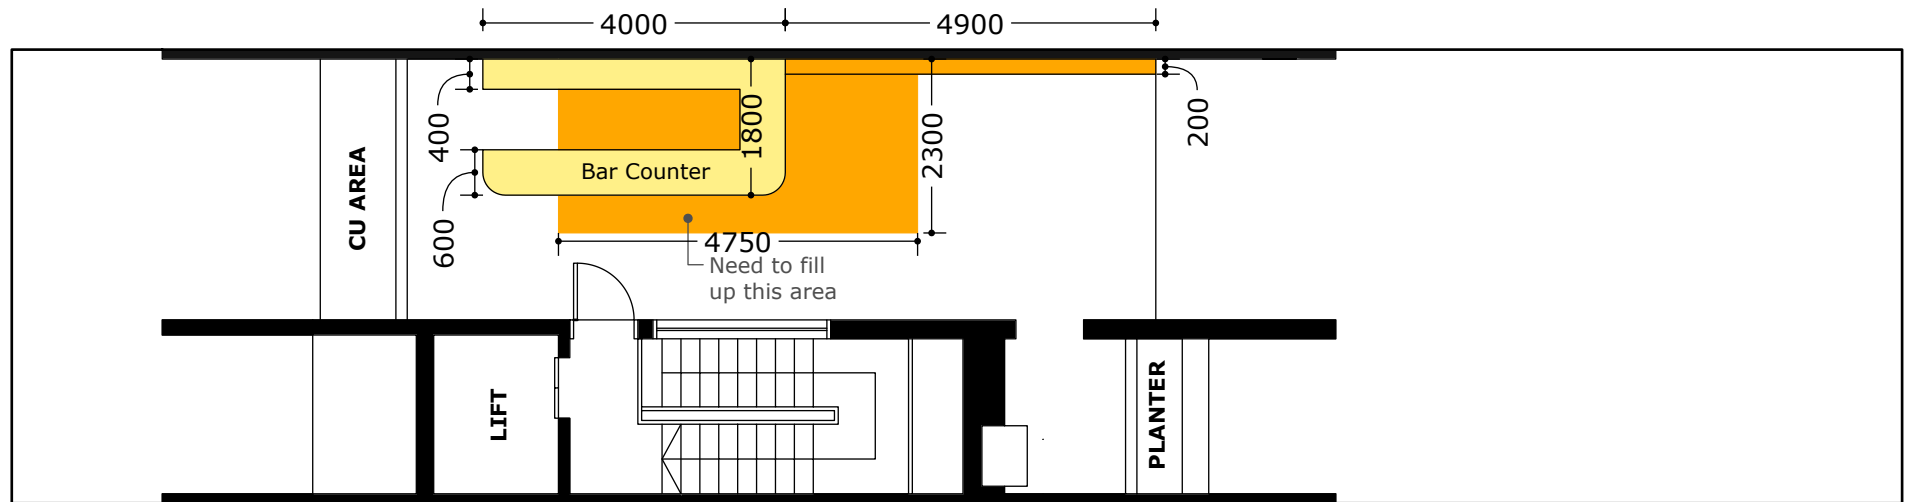

LEVEL Attic

Scale: 1:100 on A4